


COPYRIGHT RESERVED.  
THIS PLAN AND DESIGN ARE, AND AT ALL TIMES, REMAIN THE EXCLUSIVE PROPERTY OF MARTINI CONSTRUCTION LTD. AND MAY NOT BE USED OR REPRODUCED WITHOUT WRITTEN CONSENT. WRITTEN DIMENSIONS SHALL HAVE PRECEDENCE OVER SCALED DIMENSIONS. CONTRACTORS SHALL VERIFY AND BE RESPONSIBLE FOR ALL DIMENSIONS AND CONDITIONS SHOWN ON THE DRAWING. CONTRACTORS SHALL ENSURE THAT ALL CONSTRUCTION WILL COMPLY TO ALL APPLICABLE BUILDING CODES. MARTINI CONSTRUCTION LTD. WILL NOT ACCEPT RESPONSIBILITY FOR VARIATIONS OR MODIFICATIONS MADE TO THESE PLANS.

REVISIONS:

#	DATE	DESCRIPTION
0	09/18/2019	FOR CLIENT REVIEW

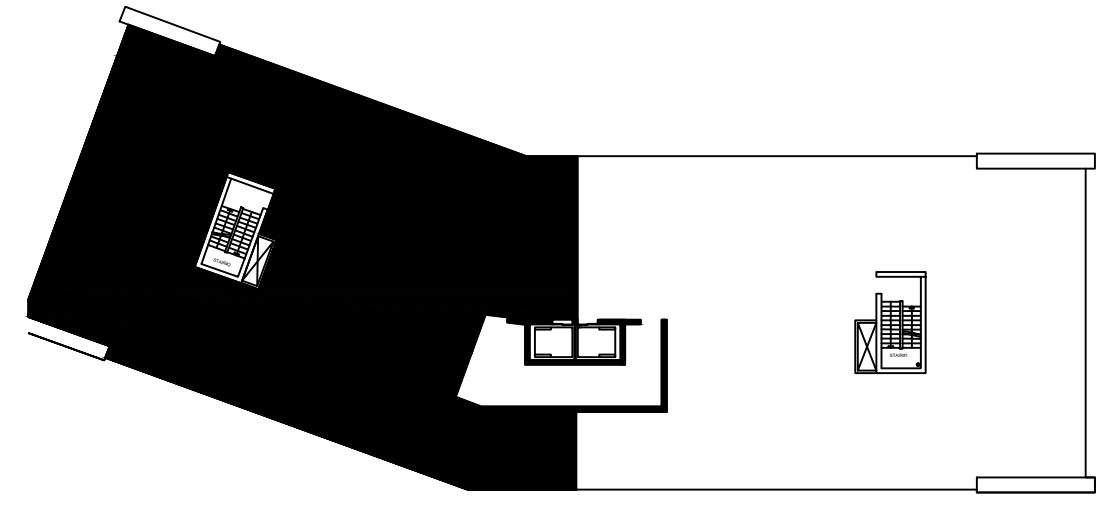

**BUILDING A**

MAIN ENTRY

ELEVATOR

ELEVATOR

ELEC. CLO.

FEMALE WASHROOM

MALE WASHROOM

PROJECT:  
15350 CROYDON DRIVE,  
SURREY, BC  
PENINSULA EXECUTIVE SUITES

DRAWING TITLE:  
**FLOOR PLAN**

DRAWN BY: AC	DATE: 09/18/2019
CHECKED BY: MH	DISREGARD ALL DWGS PREVIOUS TO: REVISION # 8
SCALE: AS NOTED	

DRAWING NO.:  
**A.2**